



Fiksni komarniki - primeri vgradnje


Komarnik KF.1

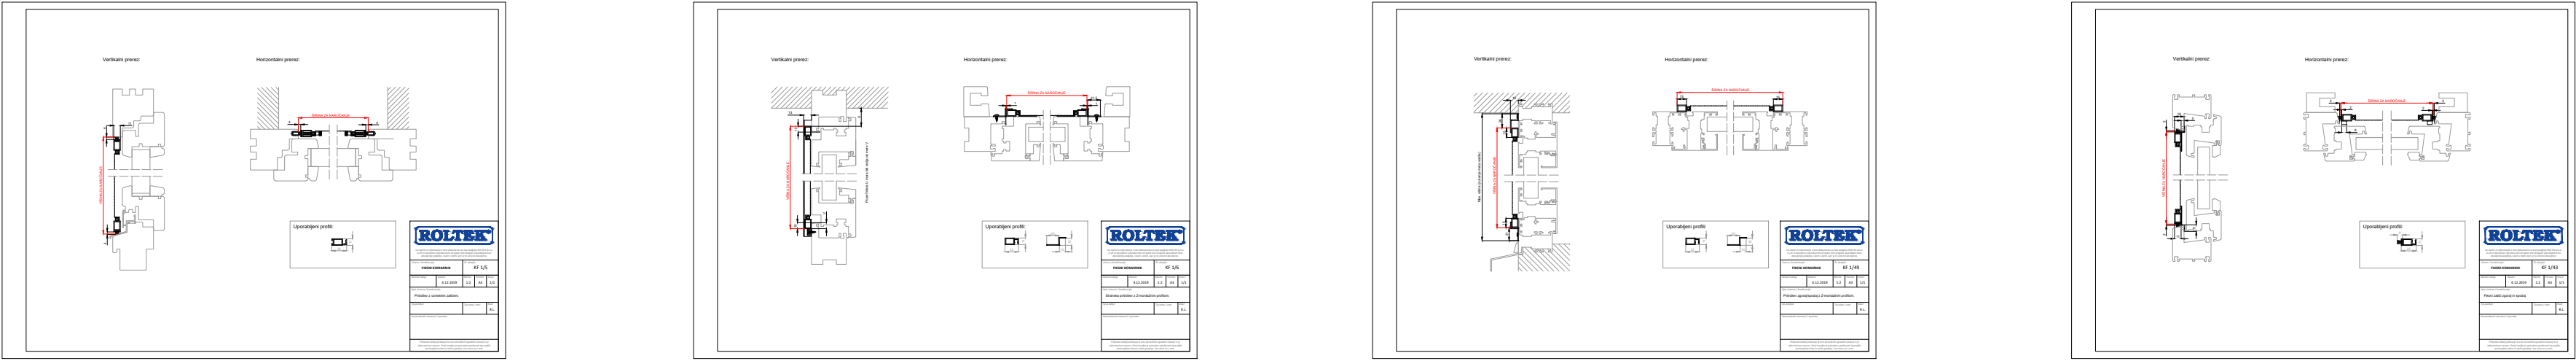

Komarnik KF.2

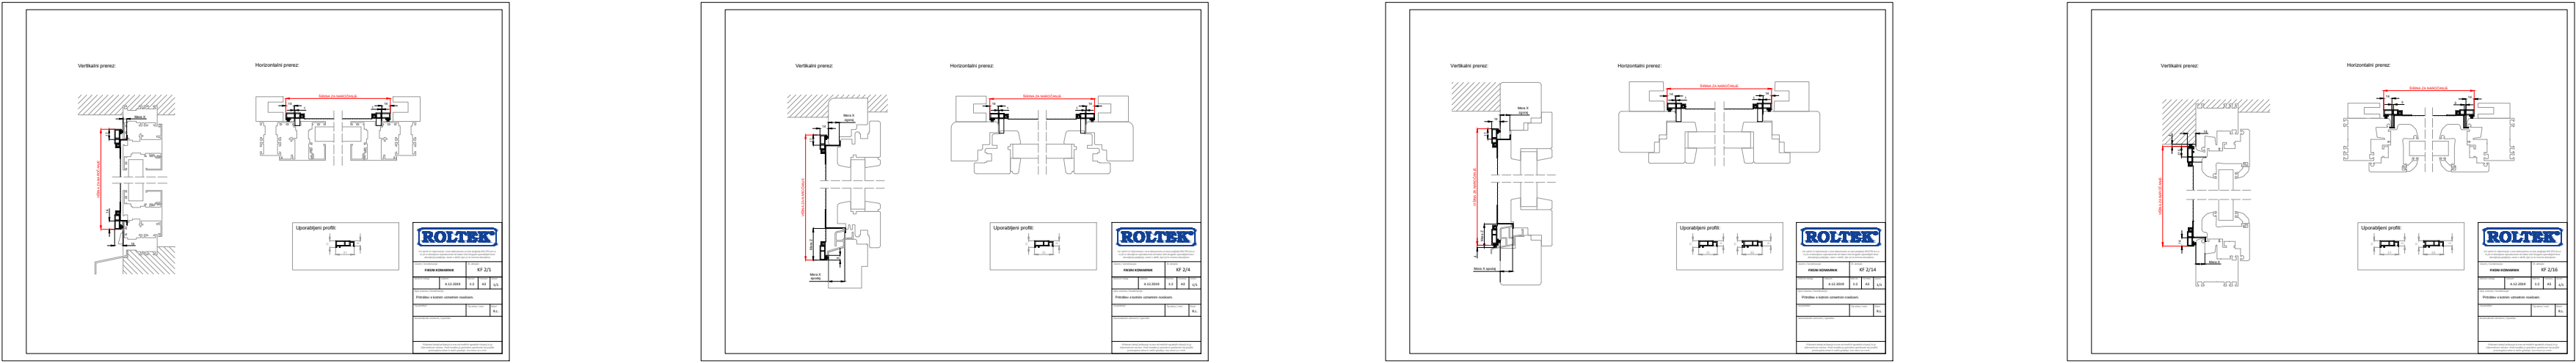

Komarnik KF.5

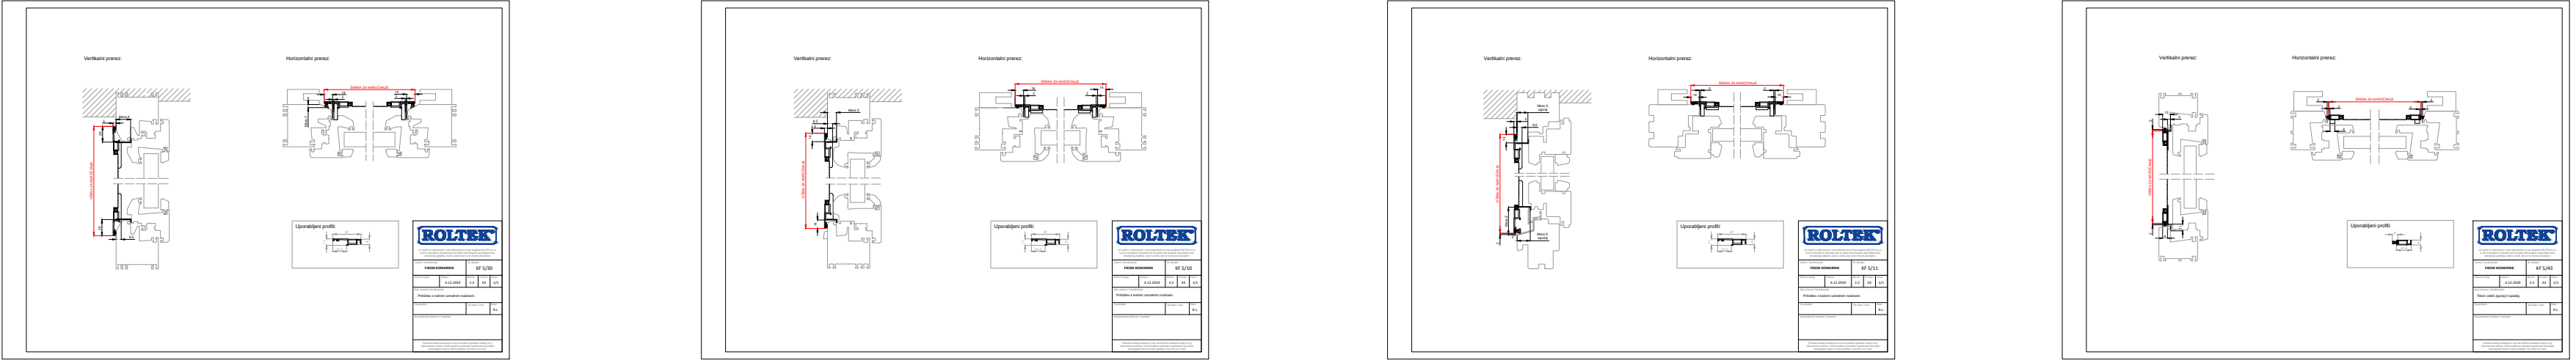

Komarnik KF.6

