
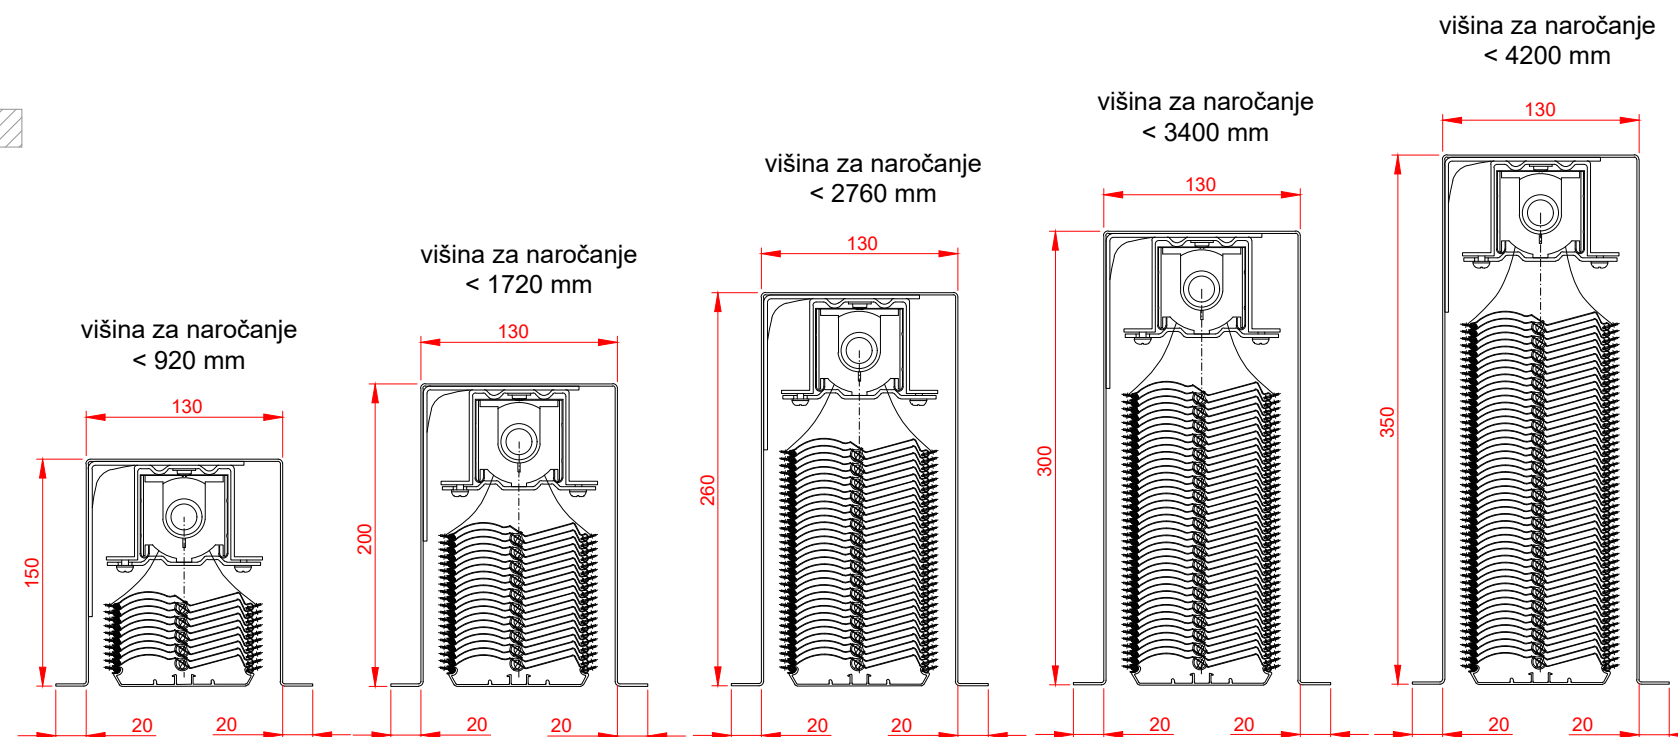
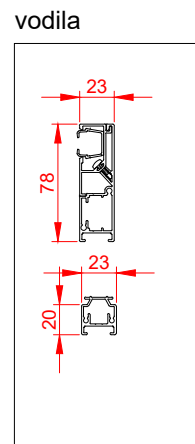


Technical drawing of a window frame assembly, showing a cross-section of the frame and the glass unit. The drawing includes the following dimensions and labels:

- VIŠINA ZA NAROČANJE ŽALUZIJE**: Dimension for ordering the blind, indicated by a red arrow on the left side.
- 150, 200, 260, 300 ali 350**: Possible height values for the blind.
- 20**: Dimension for the side gap of the blind.
- 130**: Dimension for the width of the blind.
- 186**: Dimension for the height of the frame assembly.
- 74**: Dimension for the height of the frame assembly.
- Z = 45**: Dimension for the height of the frame assembly.
- VIŠINA DRŠNEGA KOMARNIKA**: Dimension for the height of the frame assembly, indicated by a red arrow on the left side.
- 1**: Section line indicator.

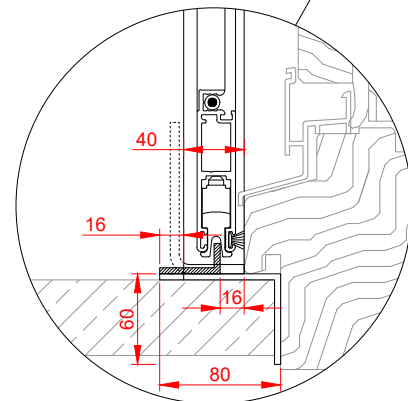

Vsi načrti in informacije v tem dokumentu so last podjetja ROLTEK d.o.o. in jih ni dovoljeno reproducirati ali kakor koli drugače uporabljati brez dovoljenja podjetja, razen v delih, kjer je to izrecno dovoljeno.

Sistem / kombinacija:		Št. detajla:		
HERO.1 + KD 3/10		HE1-211/C		
Delovni nalog:	Datum:	Merilo:	Format:	Stran:
	29. 5. 2020	1:5	A3	1/1
Opis sistema / kombinacije:				
HERO.1X podometna omarica (tip B) z 20mm odmikom od okna, deljeno žaluzijo ter komarnikom KD 3/10				
Tip gradnje:		Tip okna / vrat:		Risla:
novogradnja /obnova				R.L.

Nestandardni elementi / opombe:

Prikazani detajl prikazuje le eno od možnih vgradnih situacij in je informativne narave. Pred izvedbo je potrebno upoštevati tip profila proizvajalca okna in način gradnje. Vse mere so v mm.