



Krilni komarniki - primeri vgradnje

Komarnik KK.3

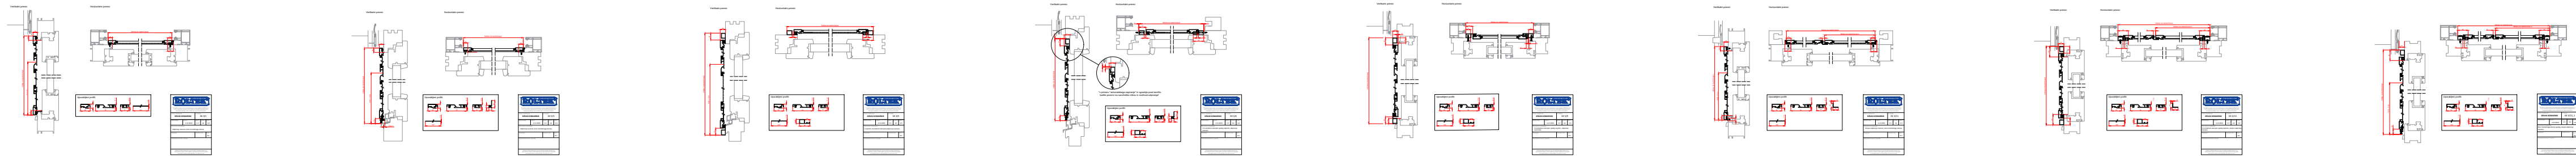

Komarnik KK.4

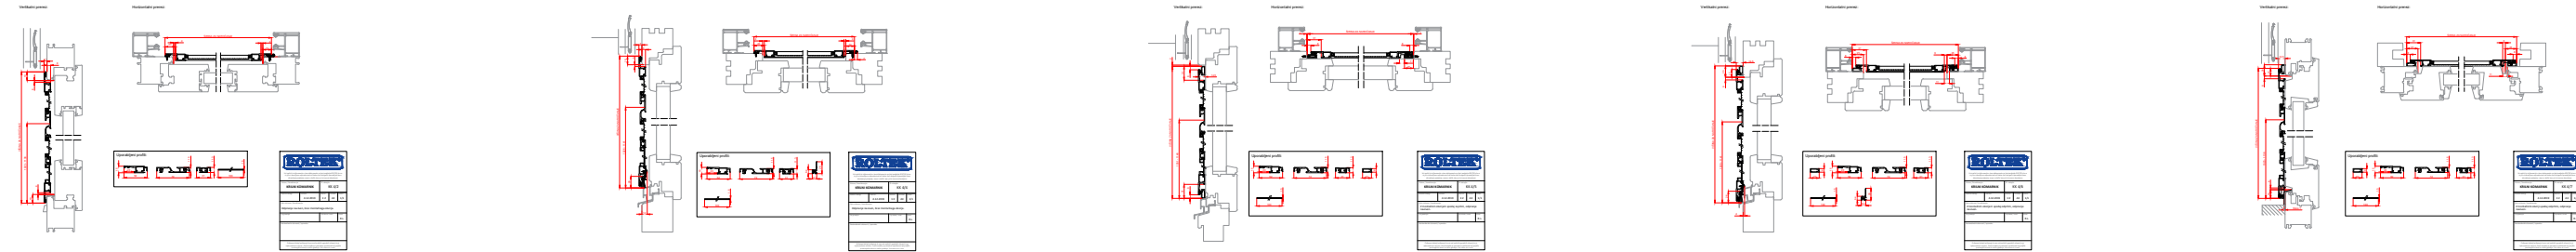

Komarnik KK.5

