



Rolo komarniki - primeri vgradnje

Komarnik KR.2

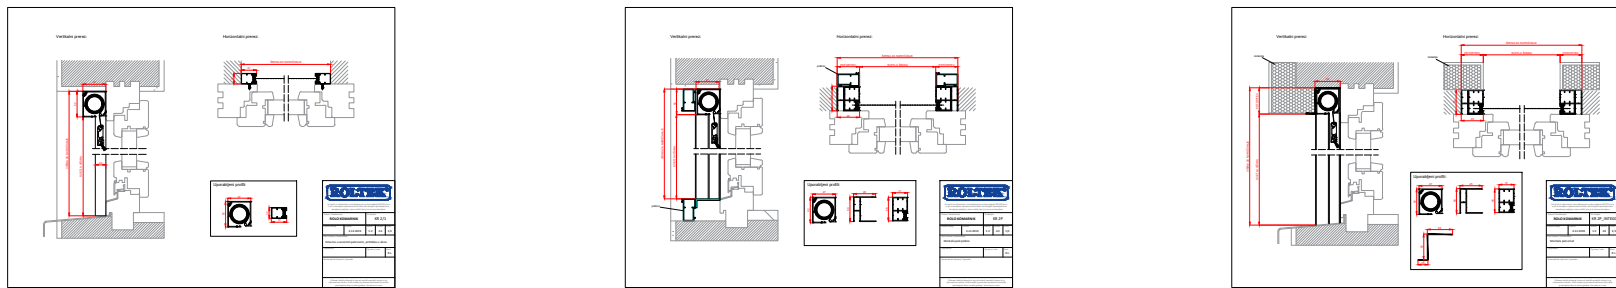

Komarniki za strešna okna

Komarnik KR.4

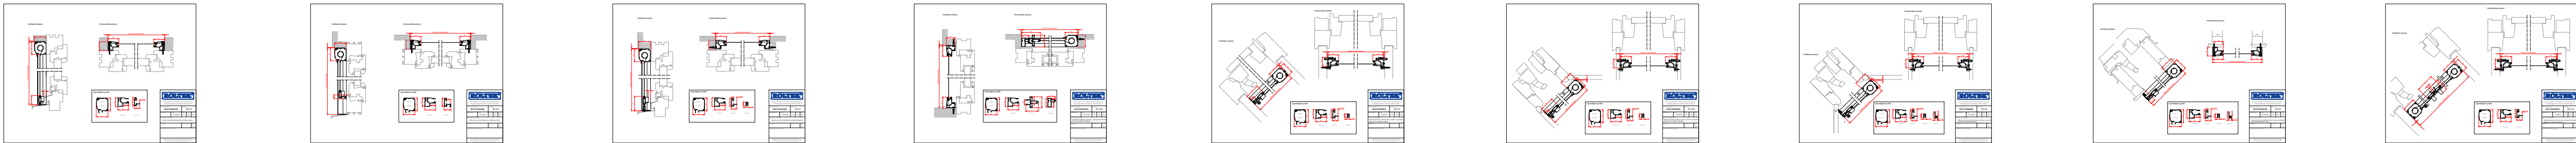

Komarnik KR.5

